


Microgrid Cabinet Line Diagram

EMS 3-Phase LV Feeder / Tenant Metering & Control Diagram

Conceptual draw/lo diagram based on supplied description. Final ratings, cable sizes, RCD/RCBO selection, earthing, CT orientation, and protection coordination must be verified by a licensed electrician/engineer.

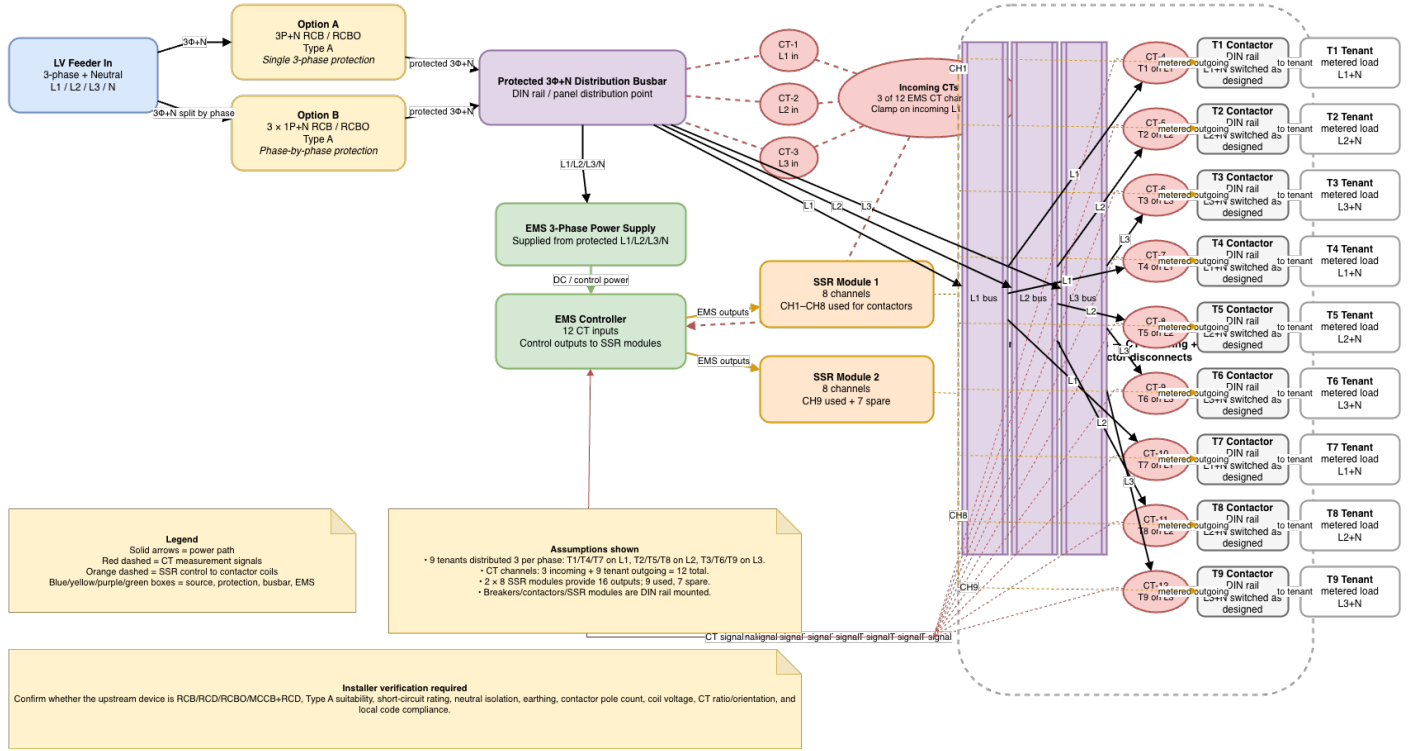

Revision #6

Created 2026-07-04 14:05:31 UTC by aaron.tushabe

Updated 2026-07-04 14:42:16 UTC by aaron.tushabe